


# NEW TRAFFIC PATTERN NEW RAMP FOR I-195 WESTBOUND TO I-95 NORTHBOUND OPEN

October 2009

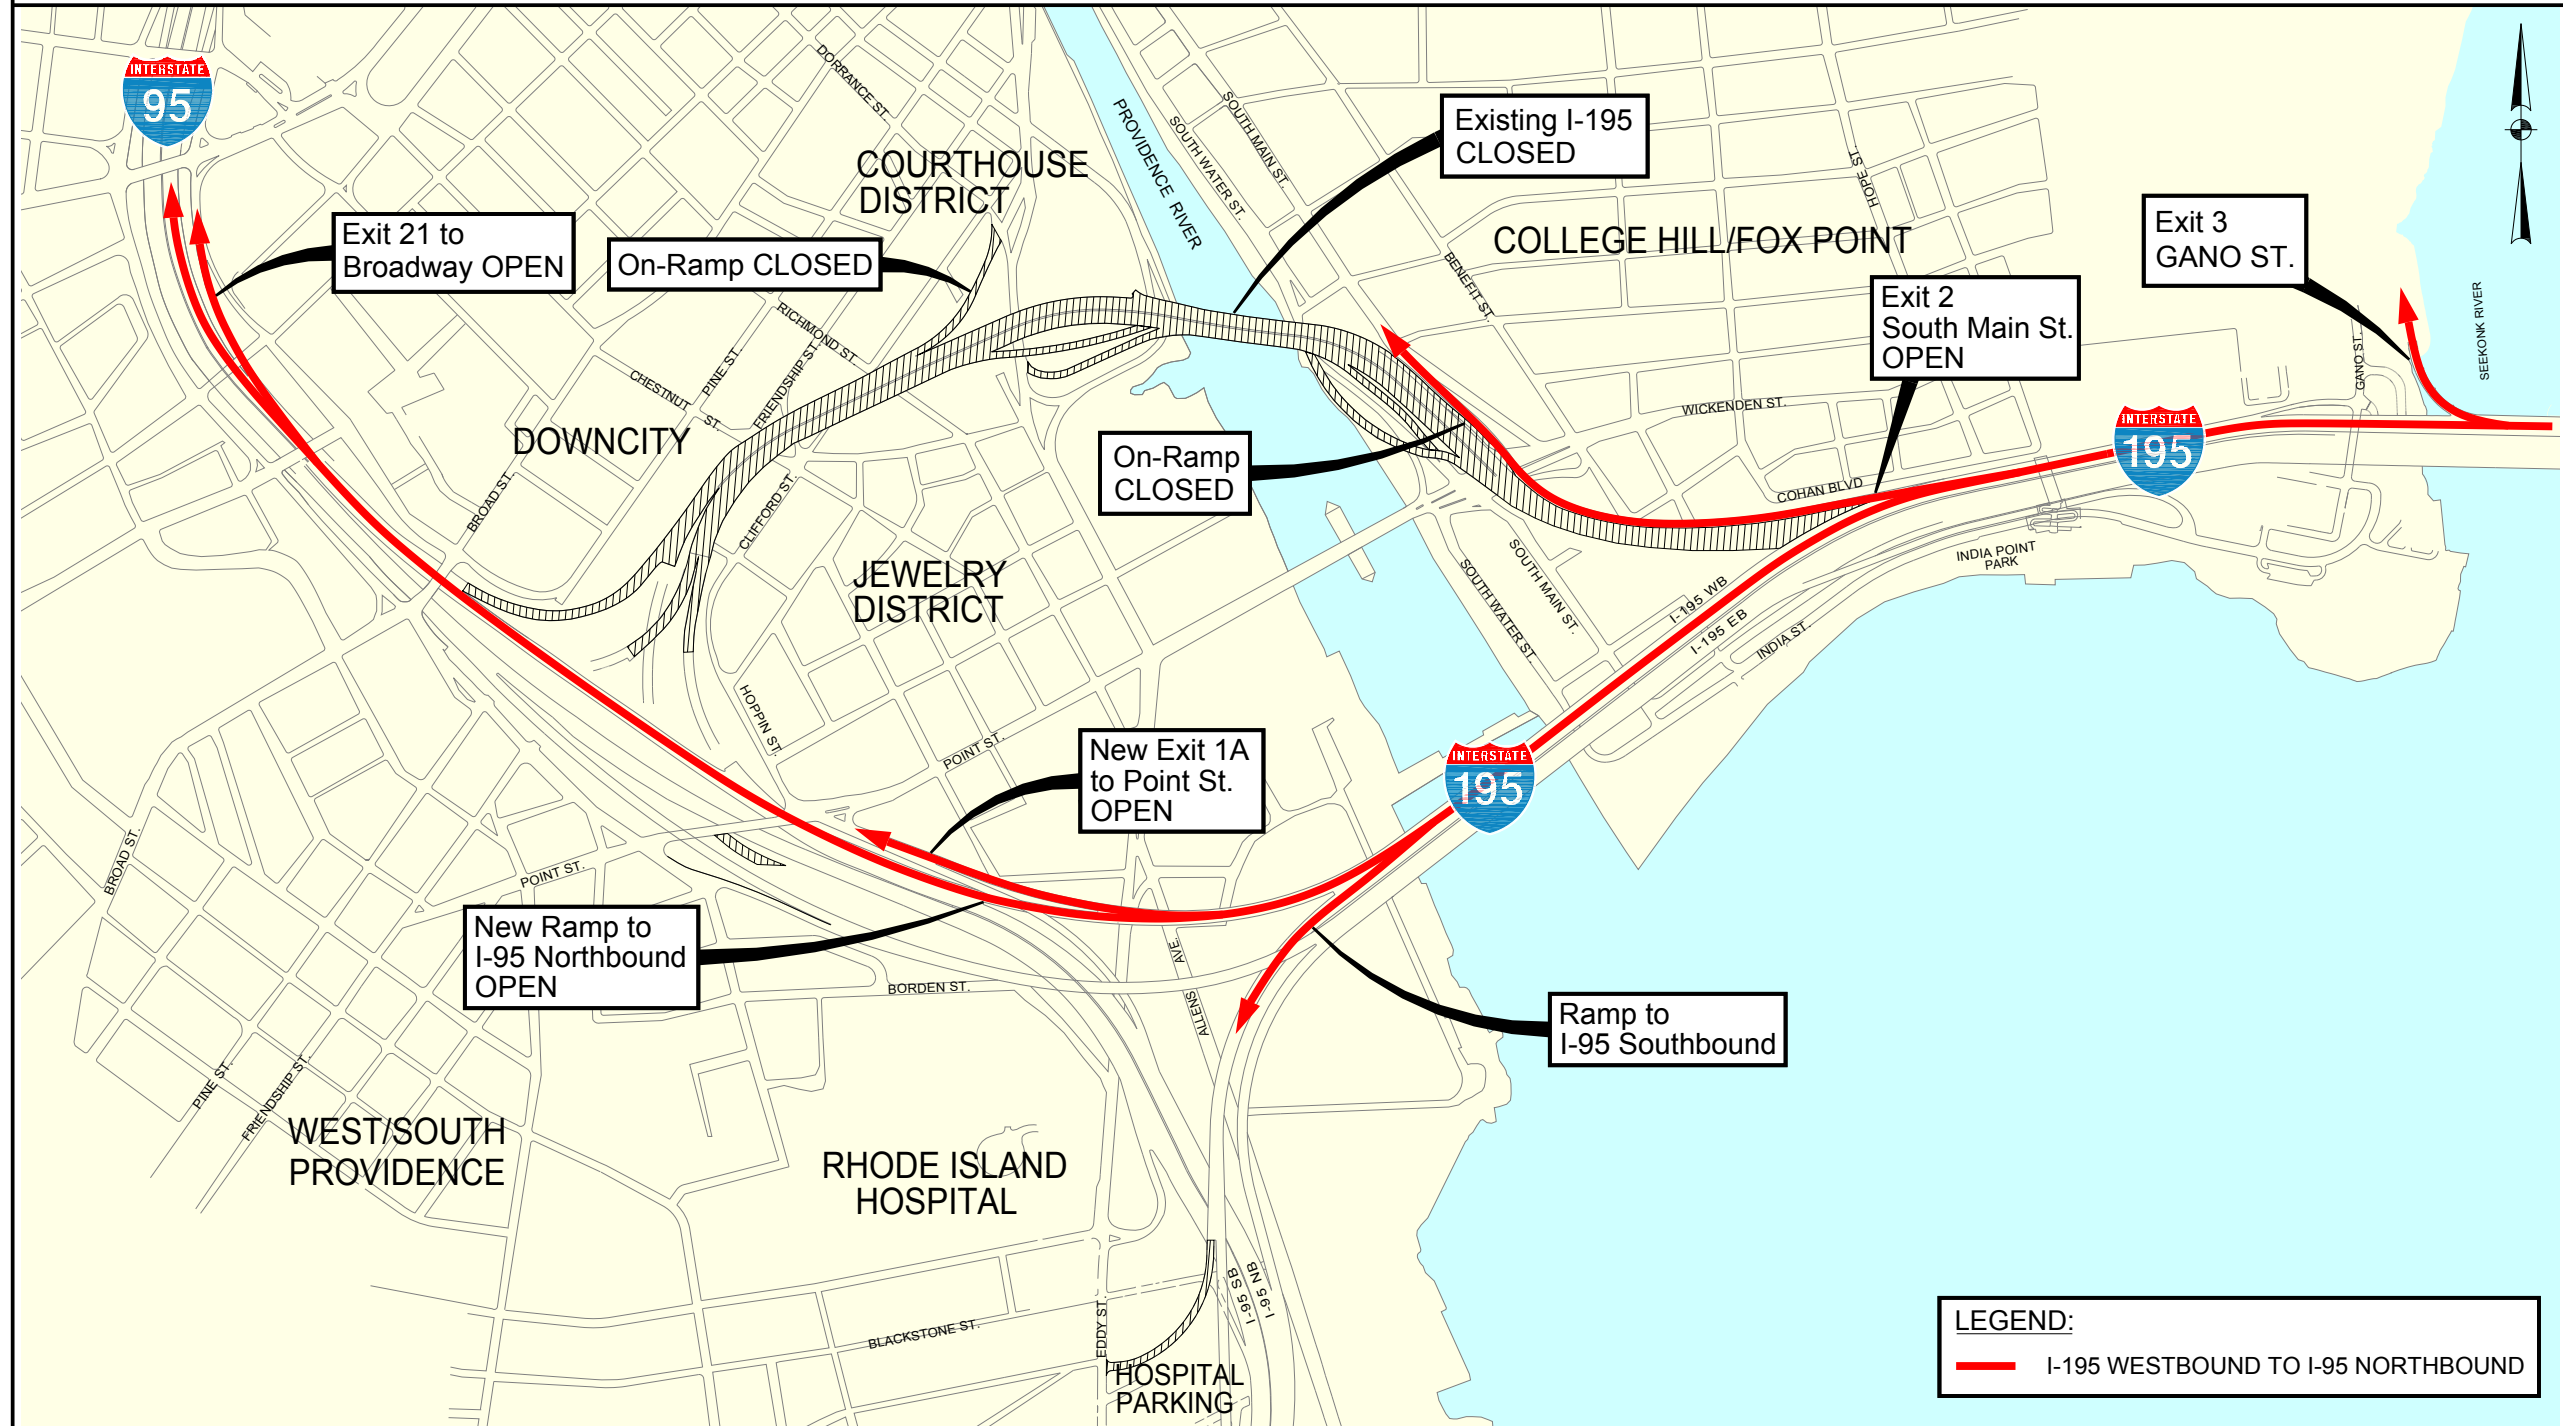

**Maguire Group Inc.**  
Architects/Engineers/Planners  
225 Chapman Street  
Providence, Rhode Island 02905



**RHODE ISLAND**  
DEPARTMENT OF TRANSPORTATION



**LEGEND:**  
I-195 WESTBOUND TO I-95 NORTHBOUND

IMPROVEMENTS TO  
INTERSTATE ROUTE 195  
PROVIDENCE RHODE ISLAND  
NEW TRAFFIC PATTERN  
I-195 WEST TO I-95