



SUGGESTED ALTERNATE ROUTES FOR OUT-BOUND TRAFFIC TO I-95 NORTHBOUND


OCTOBER 2009

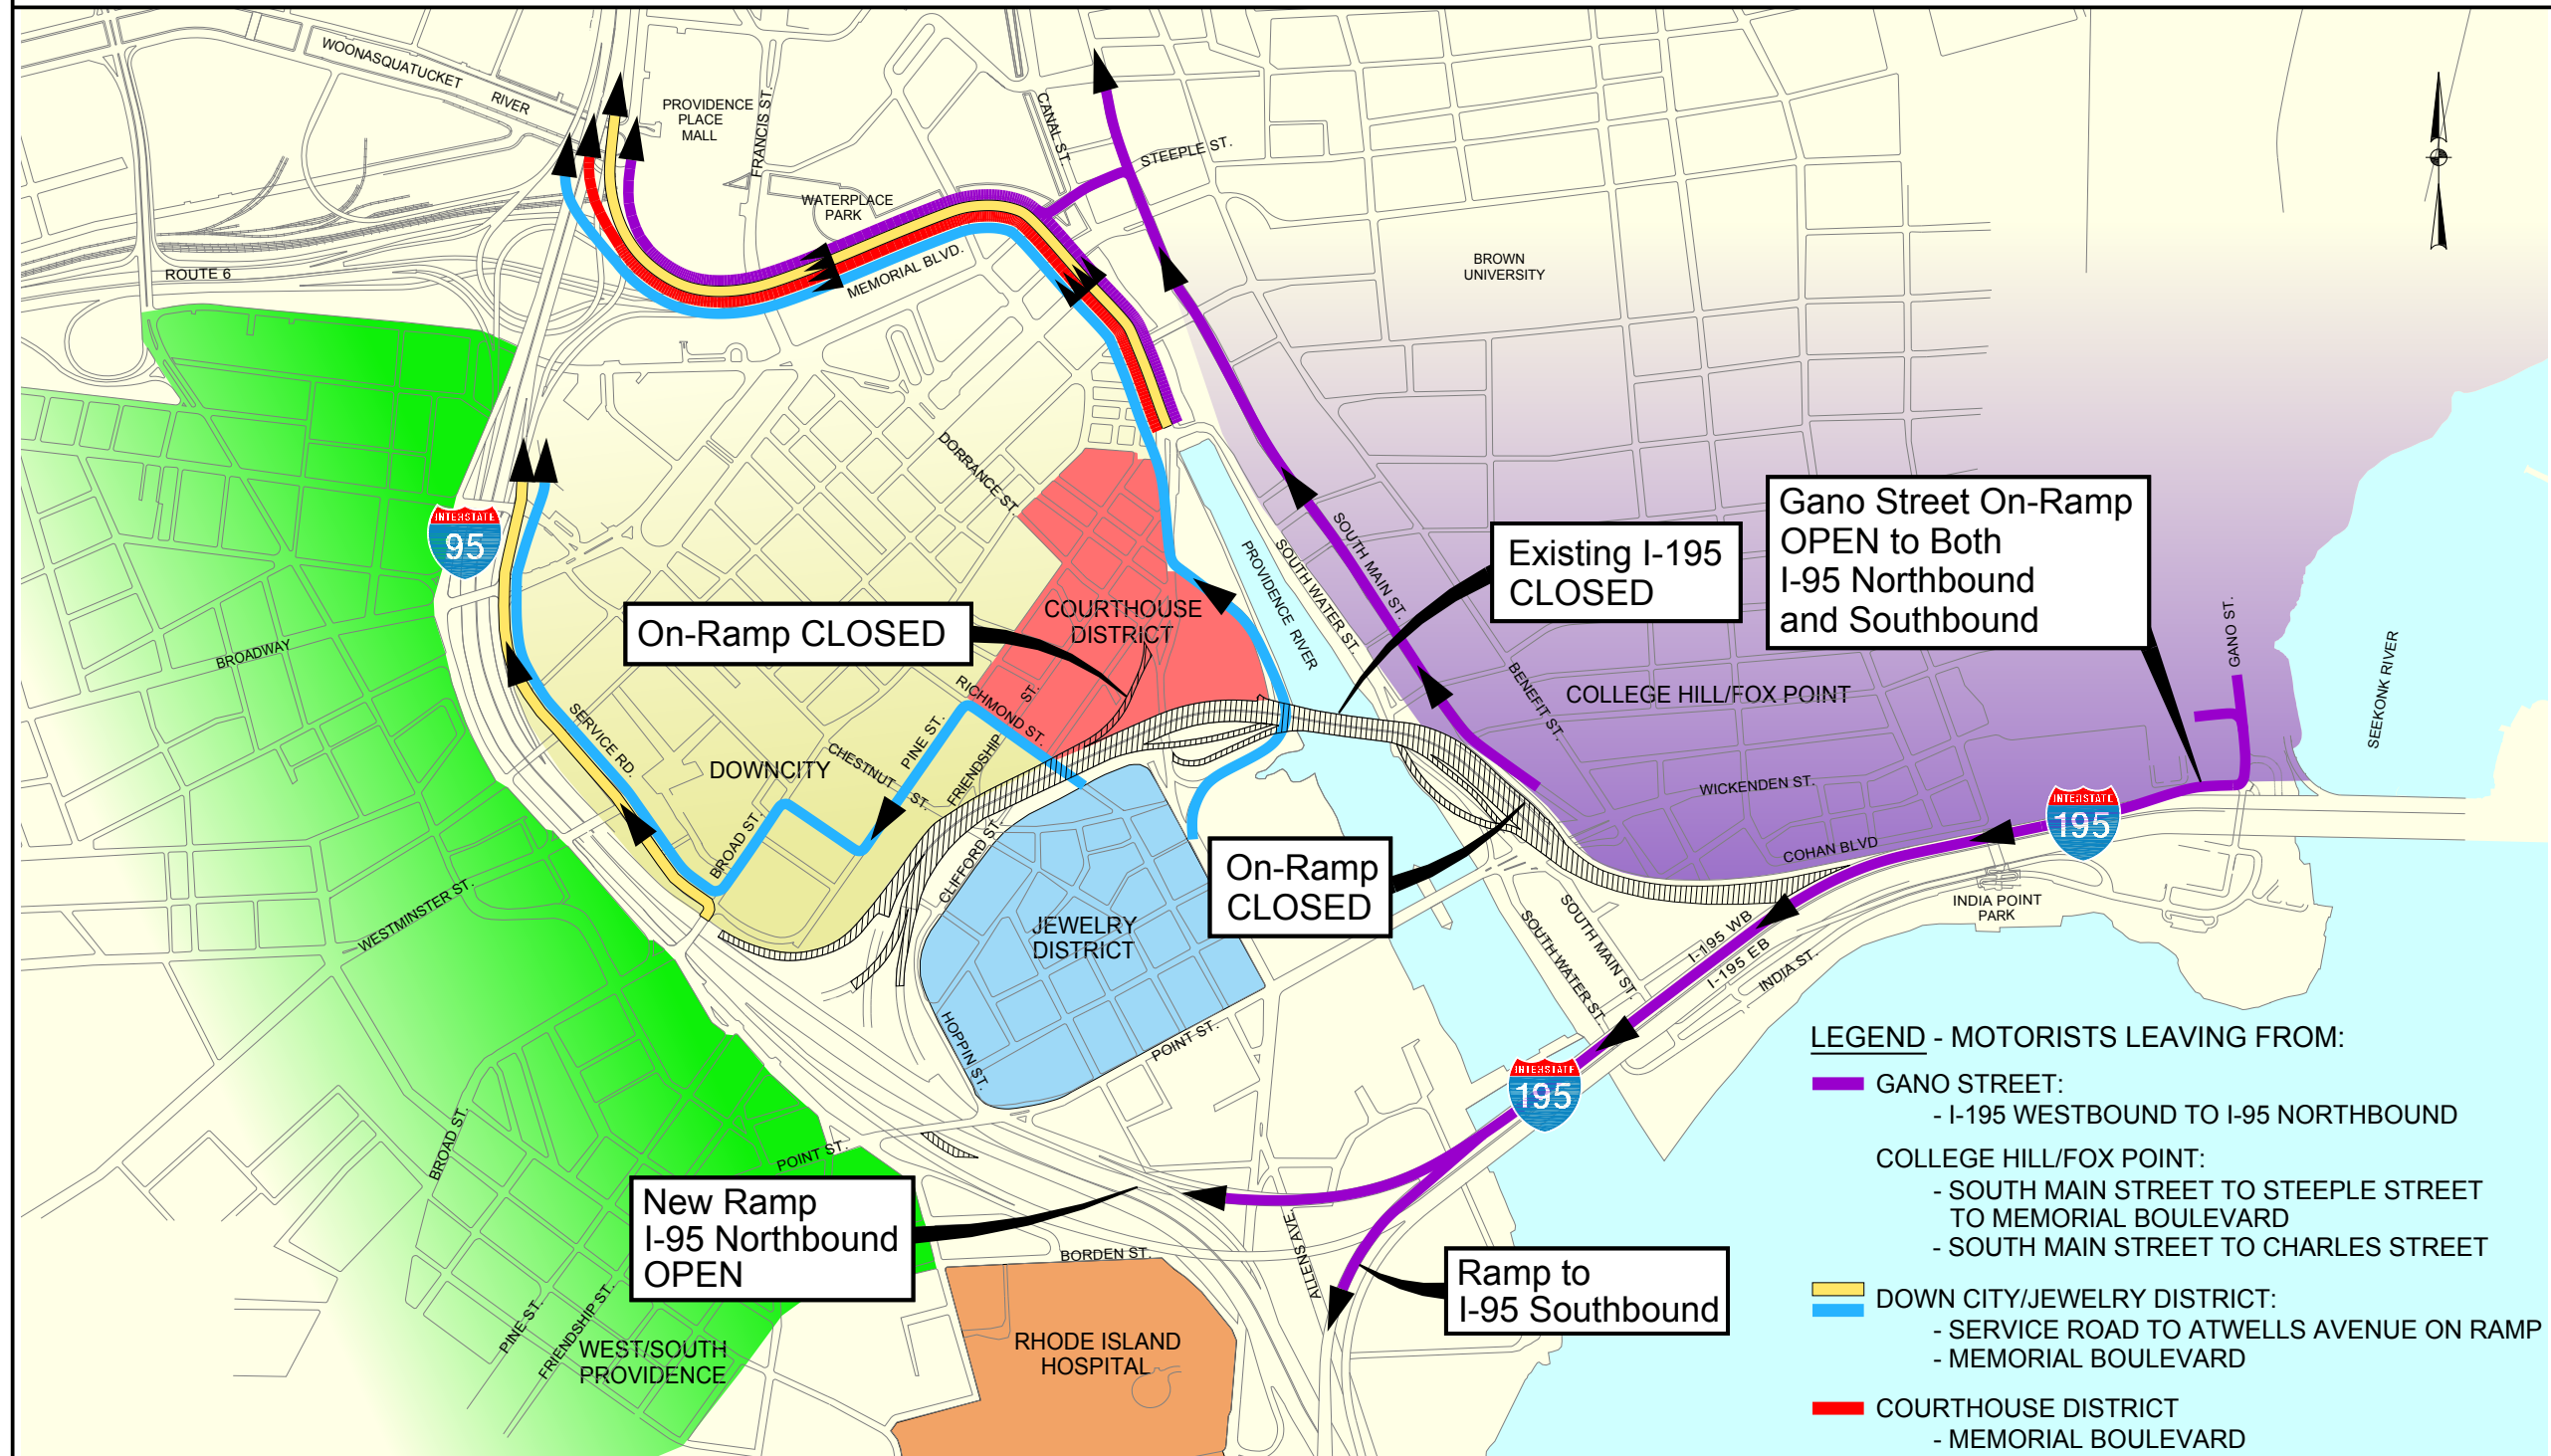

Maguire Group Inc.
Architects/Engineers/Planners
225 Chapman Street
Providence, Rhode Island 02905

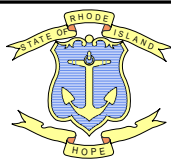

RHODE ISLAND
DEPARTMENT OF TRANSPORTATION

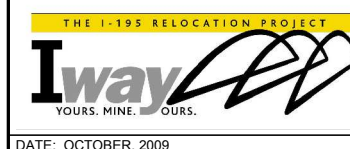

IMPROVEMENTS TO INTERSTATE ROUTE 195
PROVIDENCE RHODE ISLAND
SUGGESTED ALTERNATE ROUTES
FOR OUT-BOUND TRAFFIC TO I-95 NORTHBOUND
Iway WESTBOUND OPEN
OCTOBER 2009